



PINE RIDGE


The Tucker



AREA
2,381SF
2,479 SF (W/EXPANDED CL)

AN EASTLAND COMMUNITY

Drawing not to scale. All room dimensions are approximate, shown to maximum dimensions of each room and are subject to field variation. Dimensions should not be used to calculate room square footage. Some windows, exterior features and floor plan may vary with elevations. Please contact sales manager at (508) 514-8132 for details.

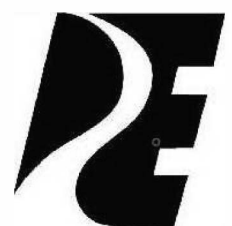



AREA
1,143 SF

AN EASTLAND COMMUNITY

Drawing not to scale. All room dimensions are approximate, shown to maximum dimensions of each room and are subject to field variation. Dimensions should not be used to calculate room square footage. Some windows, exterior features and floor plan may vary with elevations. Please contact sales manager at (508) 514-8132 for details.





The Tucker




AREA
1,238 SF
1,336 SF (W/EXPANDED CL)

AN EASTLAND COMMUNITY

Drawing not to scale. All room dimensions are approximate, shown to maximum dimensions of each room and are subject to field variation. Dimensions should not be used to calculate room square footage. Some windows, exterior features and floor plan may vary with elevations. Please contact sales manager at (508) 514-8132 for details.



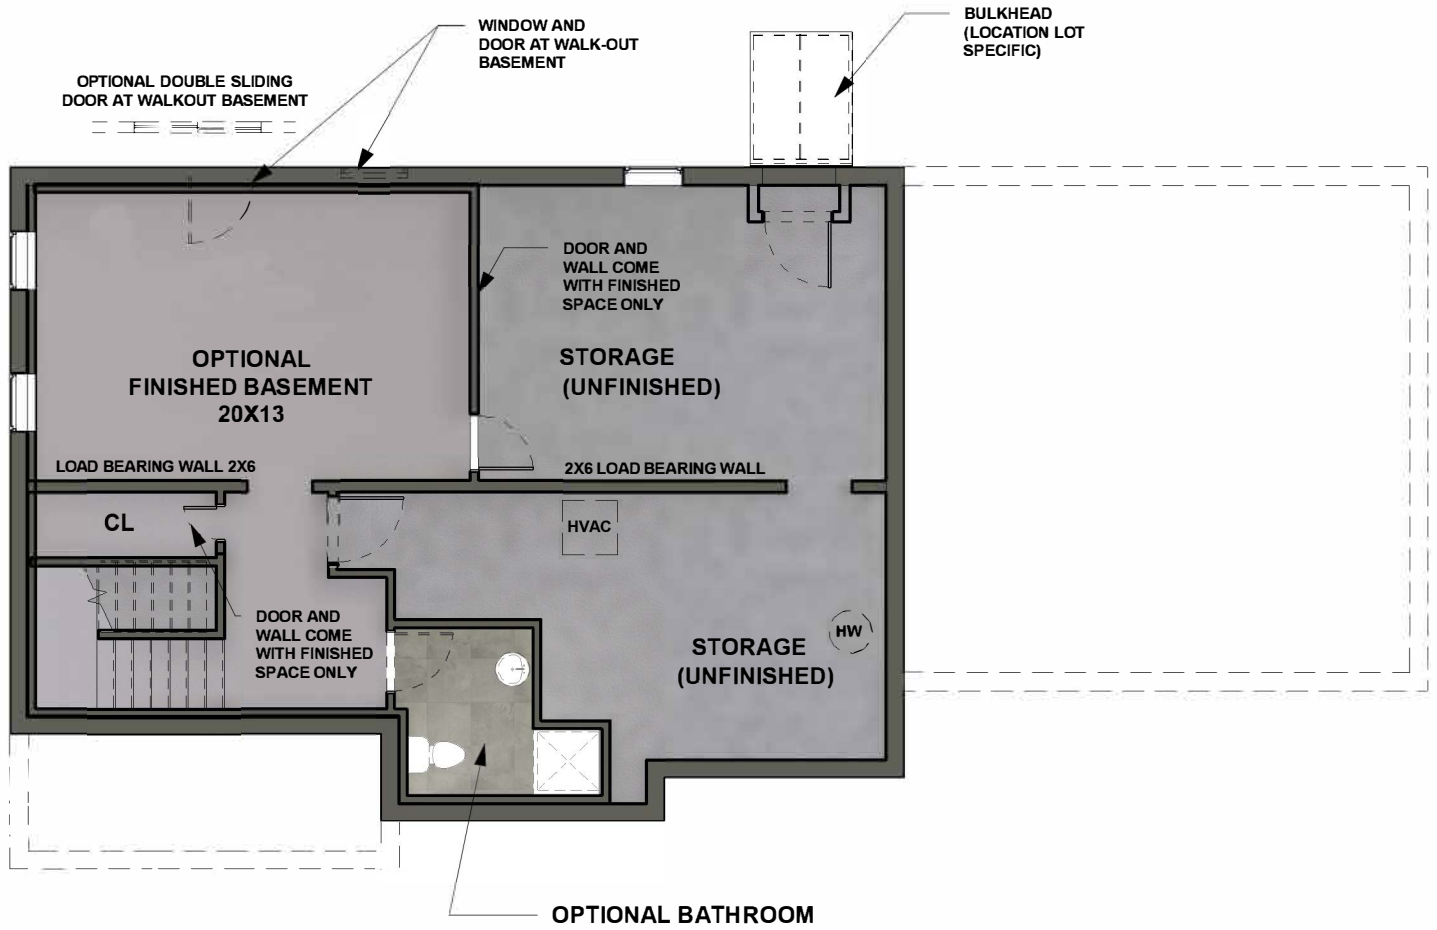

AREA
458 SF FINISHED BASEMENT
526 SF W/BATHROOM

AN EASTLAND COMMUNITY

Drawing not to scale. All room dimensions are approximate, shown to maximum dimensions of each room and are subject to field variation. Dimensions should not be used to calculate room square footage. Some windows, exterior features and floor plan may vary with elevations. Please contact sales manager at (508) 514-8132 for details.

